



PLOTTED: 1/19/2009 4:23 PM DRAWING PATH: \\A\05049.006 Barge Landing System Design\0400 Drawings\Task 2\A01 Working Drawings\CHEVAK_E22_A01.dwg

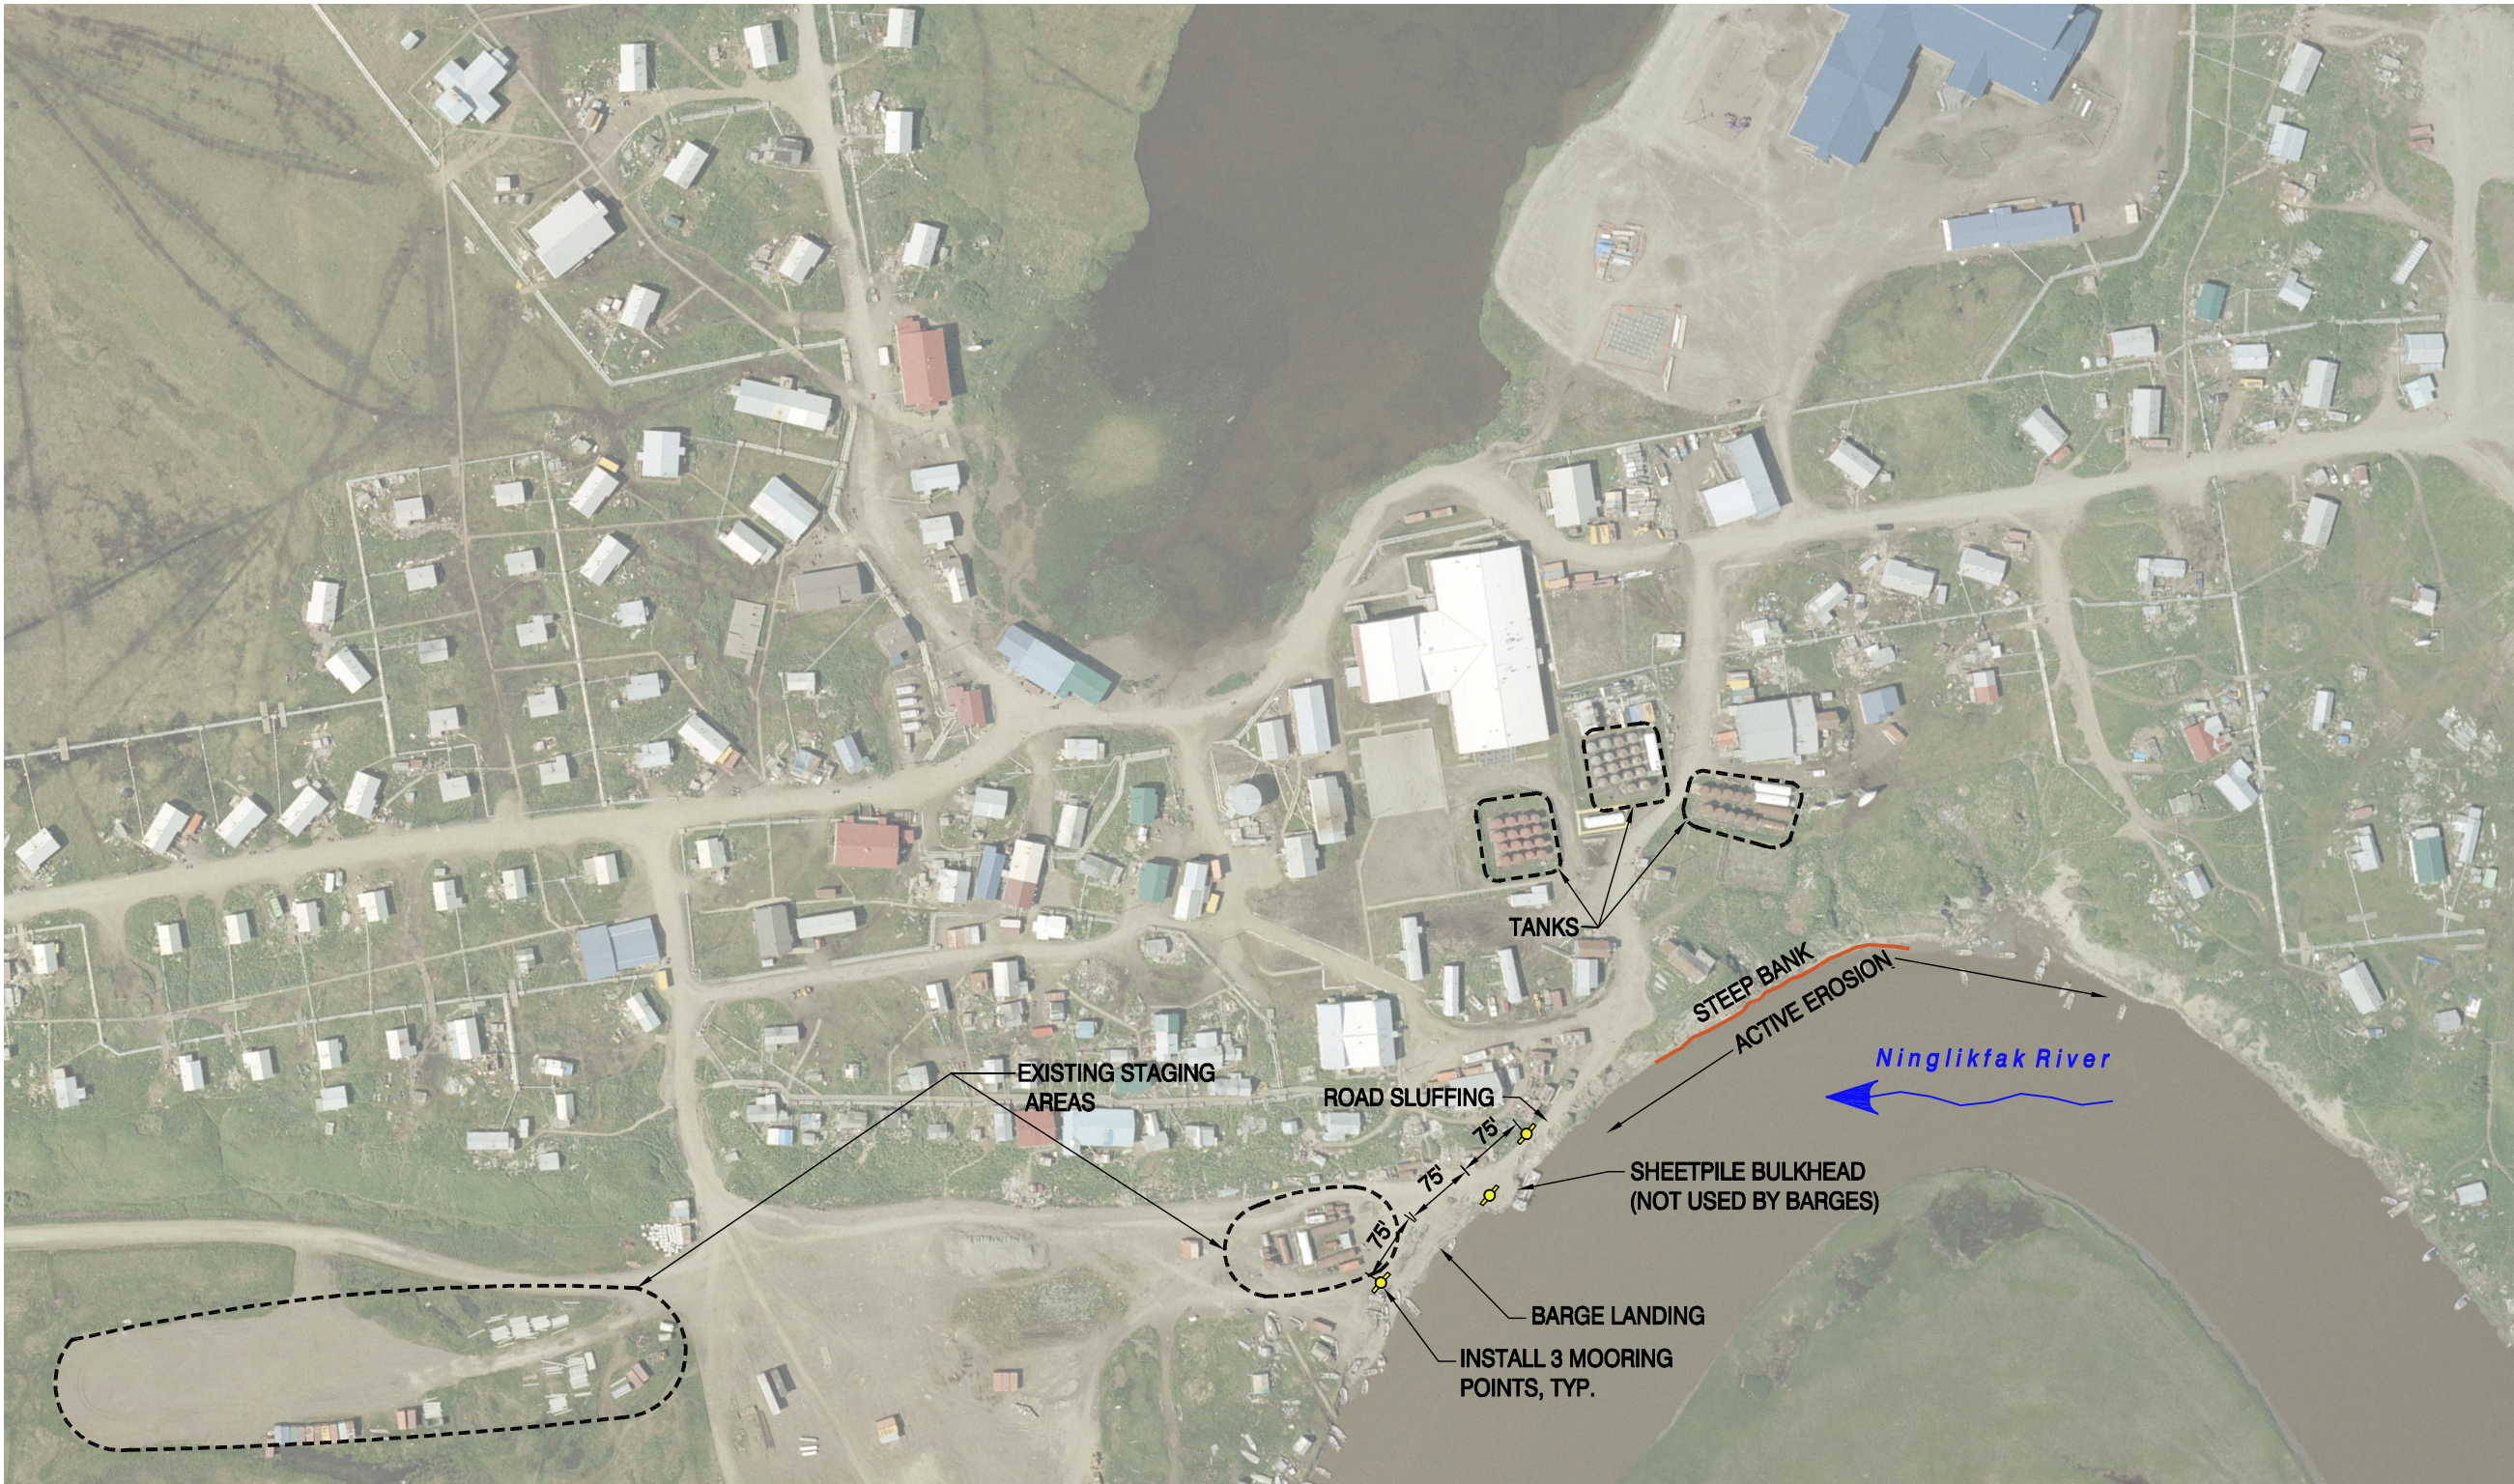

NOTE:

- ALL PROPOSED NEW DEVELOPMENT IS PRELIMINARY PLANNING LEVEL ONLY. ACTUAL FACILITY/IMPROVEMENTS LOCATIONS, LAYOUT, DIMENSIONS, ETC. WILL REQUIRE SITE VISITS/ INVESTIGATION TO DETERMINE SITE CONDITIONS, PROPERTY OWNERSHIP AND OTHER INFORMATION NEEDED PRIOR TO FINAL DESIGN.
- A STUDY OF LOCAL EROSION IS NEEDED TO DETERMINE ULTIMATE MOORING POINT LAYOUT.
- PERMAFROST IS ANTICIPATED AT THIS SITE, PRIMARILY IN AREAS WITH FIRE-GRAINED, POORLY DRAINED SOILS AND IN AREAS WITH STEEP RIVERBANKS.

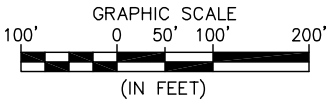

AERO-METRIC
 ANCHORAGE 2014 MERRILL
 FIELD DRIVE ANCHORAGE,
 AK 99501-4116
 TEL: (907) 274-3265
 COPYRIGHT AERO-METRIC
 PHOTO TAKEN: 07/05/2007

NOTES / REVISIONS:

CHEVAK
 KUSKOWIM RIVER DELTA REGION

PROJECT NO:	05049.006
DATE:	01/20/09
DESIGNED:	KN/CF
DRAWN BY:	SJ
CHECKED BY:	JD
SHEET:	E22